


ITEM NO.	PART NUMBER	DESCRIPTION	QTY.
1	4ft x 6.5ft floor	FLOOR	1
2	HYTECH-DR	FRP DOOR	1
3	VP00000383	LEVER LOCKSET	1
4	HW00200599	ALUMINUM DOOR SWEEP W/ NEOPRENE RUBBER	1
5	VP00000280	SS PIANO HINGE	1
6	4 x 6.5ft ROOF PANEL	FRP ROOF PANEL	1
7	HYTECH-CLM-CVR	COLUMN COVER	1
8	Wall-Roof Trim	ROOF TRIM	1
9	WINDOW 36 x 36	36" X 36" WINDOW	1
10	WINDOW 36 x 36	36" X 36" WINDOW	1
11	WINDOW 10" X 42"	10" X 42" WINDOW	4
12	WINDOW 12" X 42"	12" X 42" WINDOW	1
13	Roof Top AC	13,500 BTU ROOF TOP AC	1
14	HYTECH-BB	BASEBOARD	1
15	Countertop	COUNTER TOP	1
16	VPCLHTSW-interior	LIGHT SWITCH	1
17	VPC20ADupRec-ASSY	DUPLEX RECEPTACLE	2
18	VPC100A Load Center	100A MAIN LUG LOAD CENTER	1
19	1500W heater	1500W, 120V HEATER W/ INTEGRAL THERMOSTAT	1
20	24in light fixture	24" LED LIGHT FIXTURE	2
21	Scupper	FRP SCUPPER	2


NOTES

- EXTERIOR GEL COAT COLOR: CHOSEN BY PURCHASER.
- MATERIAL PROPERTIES- PANEL UNITS CONSTRUCTED OF FIBERGLASS REINFORCED POLYESTER (FRP) HAVING THE FOLLOWING PHYSICAL PROPERTIES:

FLEXURAL STRENGTH	22,000 PSI
TENSILE STRENGTH	11,800 PSI
COMPRESSIVE STRENGTH	20,000 PSI
FLEXURAL MODULUS	1,100,000 PSI
TENSILE MODULUS	1,600,000 PSI
ELONGATION BEFORE FAILURE	1.1%P3)
- FIRE RESISTANCE- UNIT SHALL PROVIDE A CLASS 1 FIRE RESISTANT RATING WITH FLAME SPREAD OF NOT OVER 25 FOR STRUCTURAL PANELS PER ASTM E-84
- ALL ASSEMBLY HARDWARE BEING STAINLESS
- ELECTRICAL PACKAGE INSTALLED IN ACCORDANCE WITH N.E.C. RECOMMENDED SPECIFICATIONS, PREWIRED WITH INTERIOR GRADE PLASTIC COATED WIRE RUN THROUGH CONCEALED CONDUIT, EXCEPT AT CEILING WHERE CONDUIT MAY BE EXPOSED. OUTSIDE ELECTRICAL STUB-UPS AND CONNECTIONS TO BOOTH'S BREAKER BOX PERFORMED BY OTHERS AND MUST CONFORM TO ALL APPLICABLE CODES.
- SOME MINOR ADJUSTMENTS(TO THE BOOTH) MAY BE NEEDED AT TIME OF INSTALLATION AND IS CONTRACTORS RESPONSIBILITY. THIS IS NECESSARY DUE TO VARIANCES AND IRREGULARITIES IN THE PREPARED SLAB.
- INTERIOR WALL COLOR TO BE GRAY CALRPTER. FLOORING TO VINYL COVERED FLOORING.

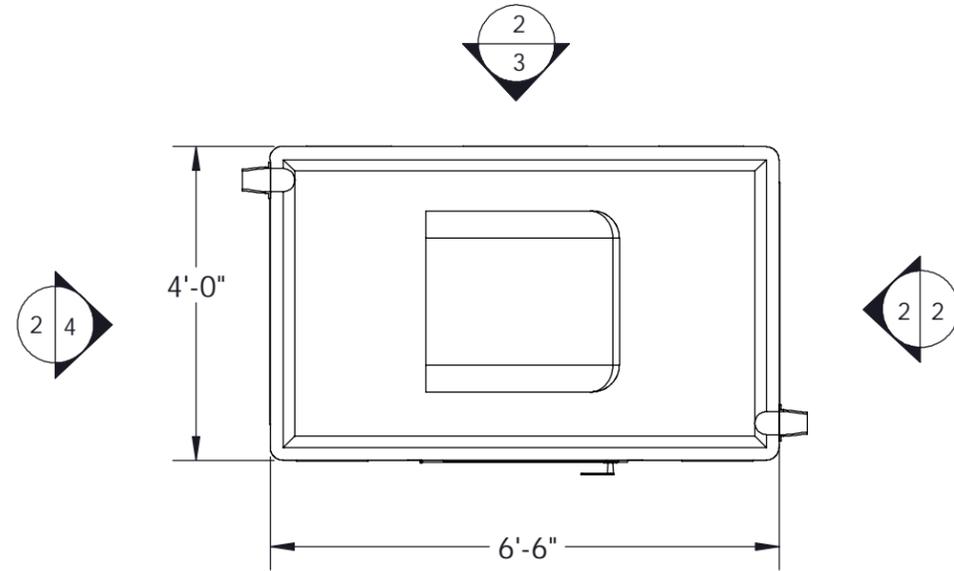

PLAN VIEW

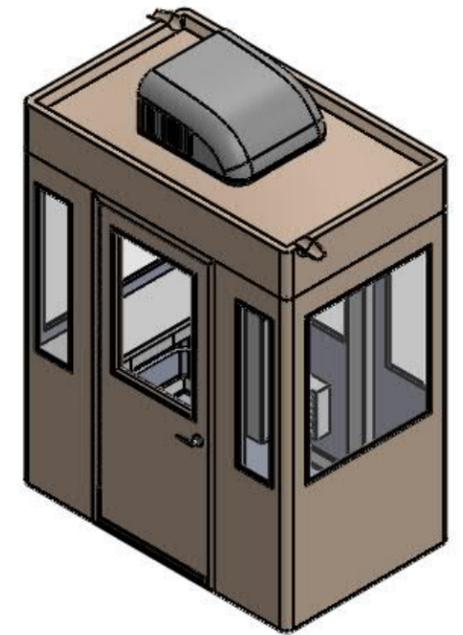

ISOMETRIC VIEW

UNLESS OTHERWISE SPECIFIED:		NAME	DATE	 VPC FIBERGLASS 10478 Ridge Rd., Medina NY 14103 Toll Free: 888-290-9522 Phone: 585-735-9668
DIMENSIONS ARE IN INCHES TOLERANCES: FRACTIONAL ± ANGULAR: MACH ± BEND ± TWO PLACE DECIMAL ± THREE PLACE DECIMAL ±		DRAWN	LVR	
INTERPRET GEOMETRIC TOLERANCING PER:		CHECKED		TITLE:
MATERIAL POLYESTER RESIN FINISH		ENG APPR.		4FT X 6.5FT
DO NOT SCALE DRAWING		MFG APPR.		Project:
3rd ANGLE PROJECTION		Q.A.		HYTECH SHELTER
				SIZE DWG. NO. REV
				B A
				SCALE: 1:28 Weight 1463.95 SHEET 1 OF 6

PROPRIETARY AND CONFIDENTIAL
THE INFORMATION CONTAINED IN THIS DRAWING IS THE SOLE PROPERTY OF VIRTUAL POLYMER COMPOUNDS, LLC. ANY REPRODUCTION IN PART OR AS A WHOLE WITHOUT THE WRITTEN PERMISSION OF VIRTUAL POLYMER COMPOUNDS, LLC IS PROHIBITED.

8 7 6 5 4 3 2 1

D

D

C


C

B


B

A


A

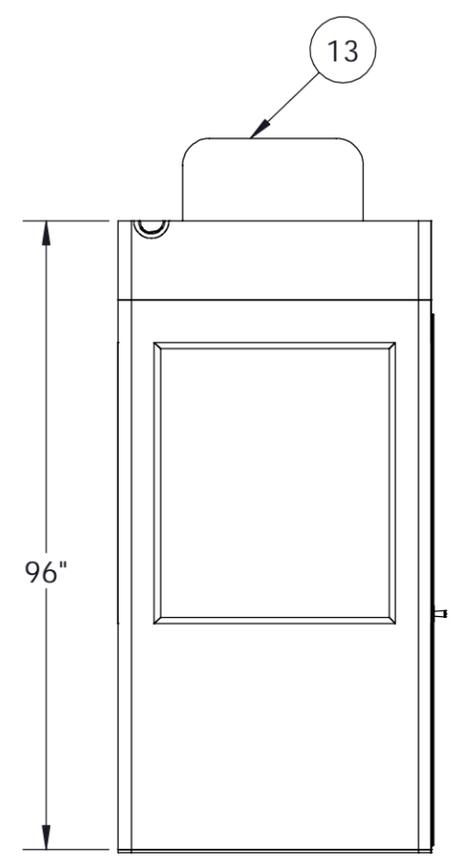

4 LEFT SIDE ELEVATION

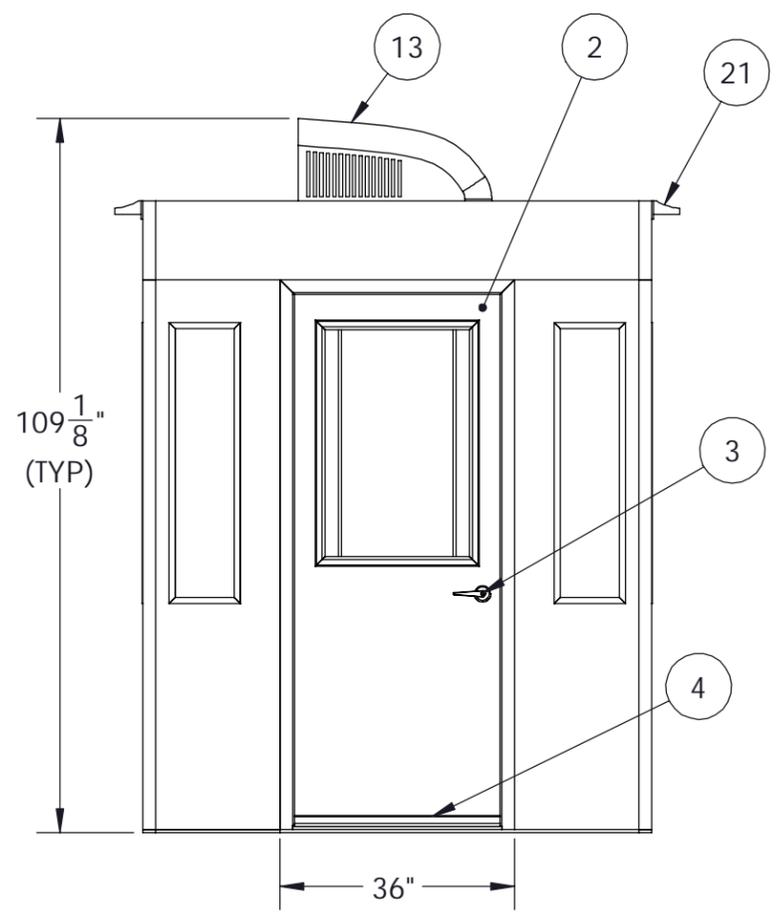


1 FRONT ELEVATION

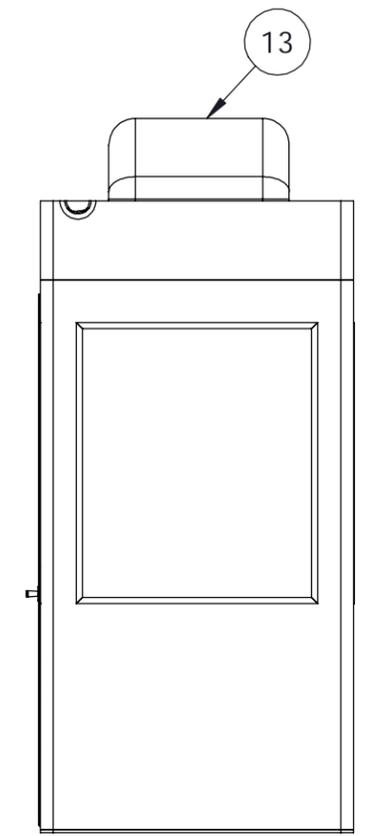

2 RIGHT SIDE ELEVATION

SEAMS SEALED WITH
RTV SILICONE CAULK

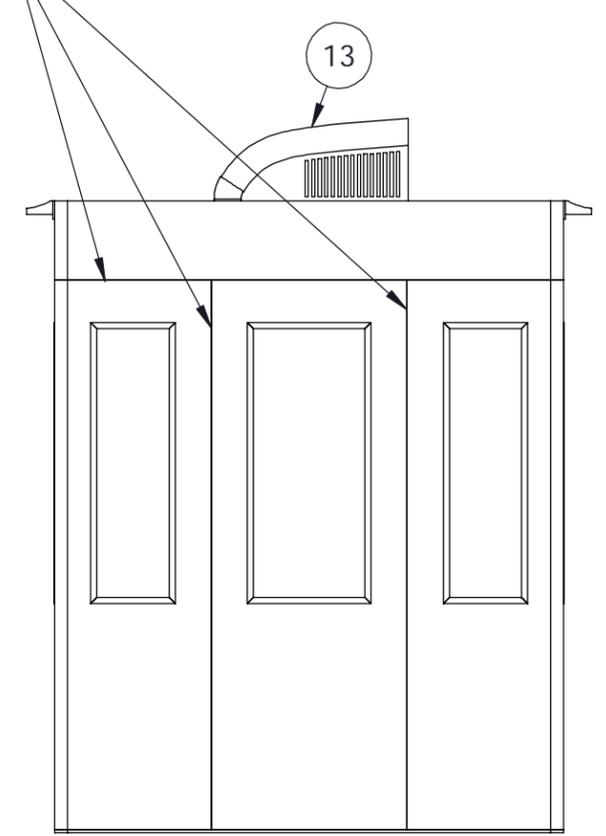

3 REAR ELEVATION

PROPRIETARY AND CONFIDENTIAL
THE INFORMATION CONTAINED IN THIS
DRAWING IS THE SOLE PROPERTY OF
Virtual Polymer Compounds, LLC. ANY
REPRODUCTION IN PART OR AS A WHOLE
WITHOUT THE WRITTEN PERMISSION OF
Virtual Polymer Compounds, LLC IS
PROHIBITED.

UNLESS OTHERWISE SPECIFIED:
DIMENSIONS ARE IN INCHES
TOLERANCES:
FRACTIONAL ±
ANGULAR: MACH ± BEND ±
TWO PLACE DECIMAL ±
THREE PLACE DECIMAL ±
INTERPRET GEOMETRIC
TOLERANCING PER:
MATERIAL
POLYESTER RESIN
FINISH
DO NOT SCALE DRAWING

	NAME	DATE
DRAWN	LVR	2/2/2021
CHECKED		
ENG APPR.		
MFG APPR.		
Q.A.		
COMMENTS:		
3rd ANGLE PROJECTION		

VPC 10478 Ridge Rd.,
Medina NY 14103
Toll Free: 888-290-9522
FIBERGLASS Phone: 585-735-9668

TITLE: 4FT X 6.5FT


Project: HYTECH SHELTER

SIZE B	DWG. NO.	REV A
------------------	----------	----------

SCALE: 1:28 Weight 1463.95 SHEET 2 OF 6

8 7 6 5 4 3 2 1

8 7 6 5 4 3 2 1

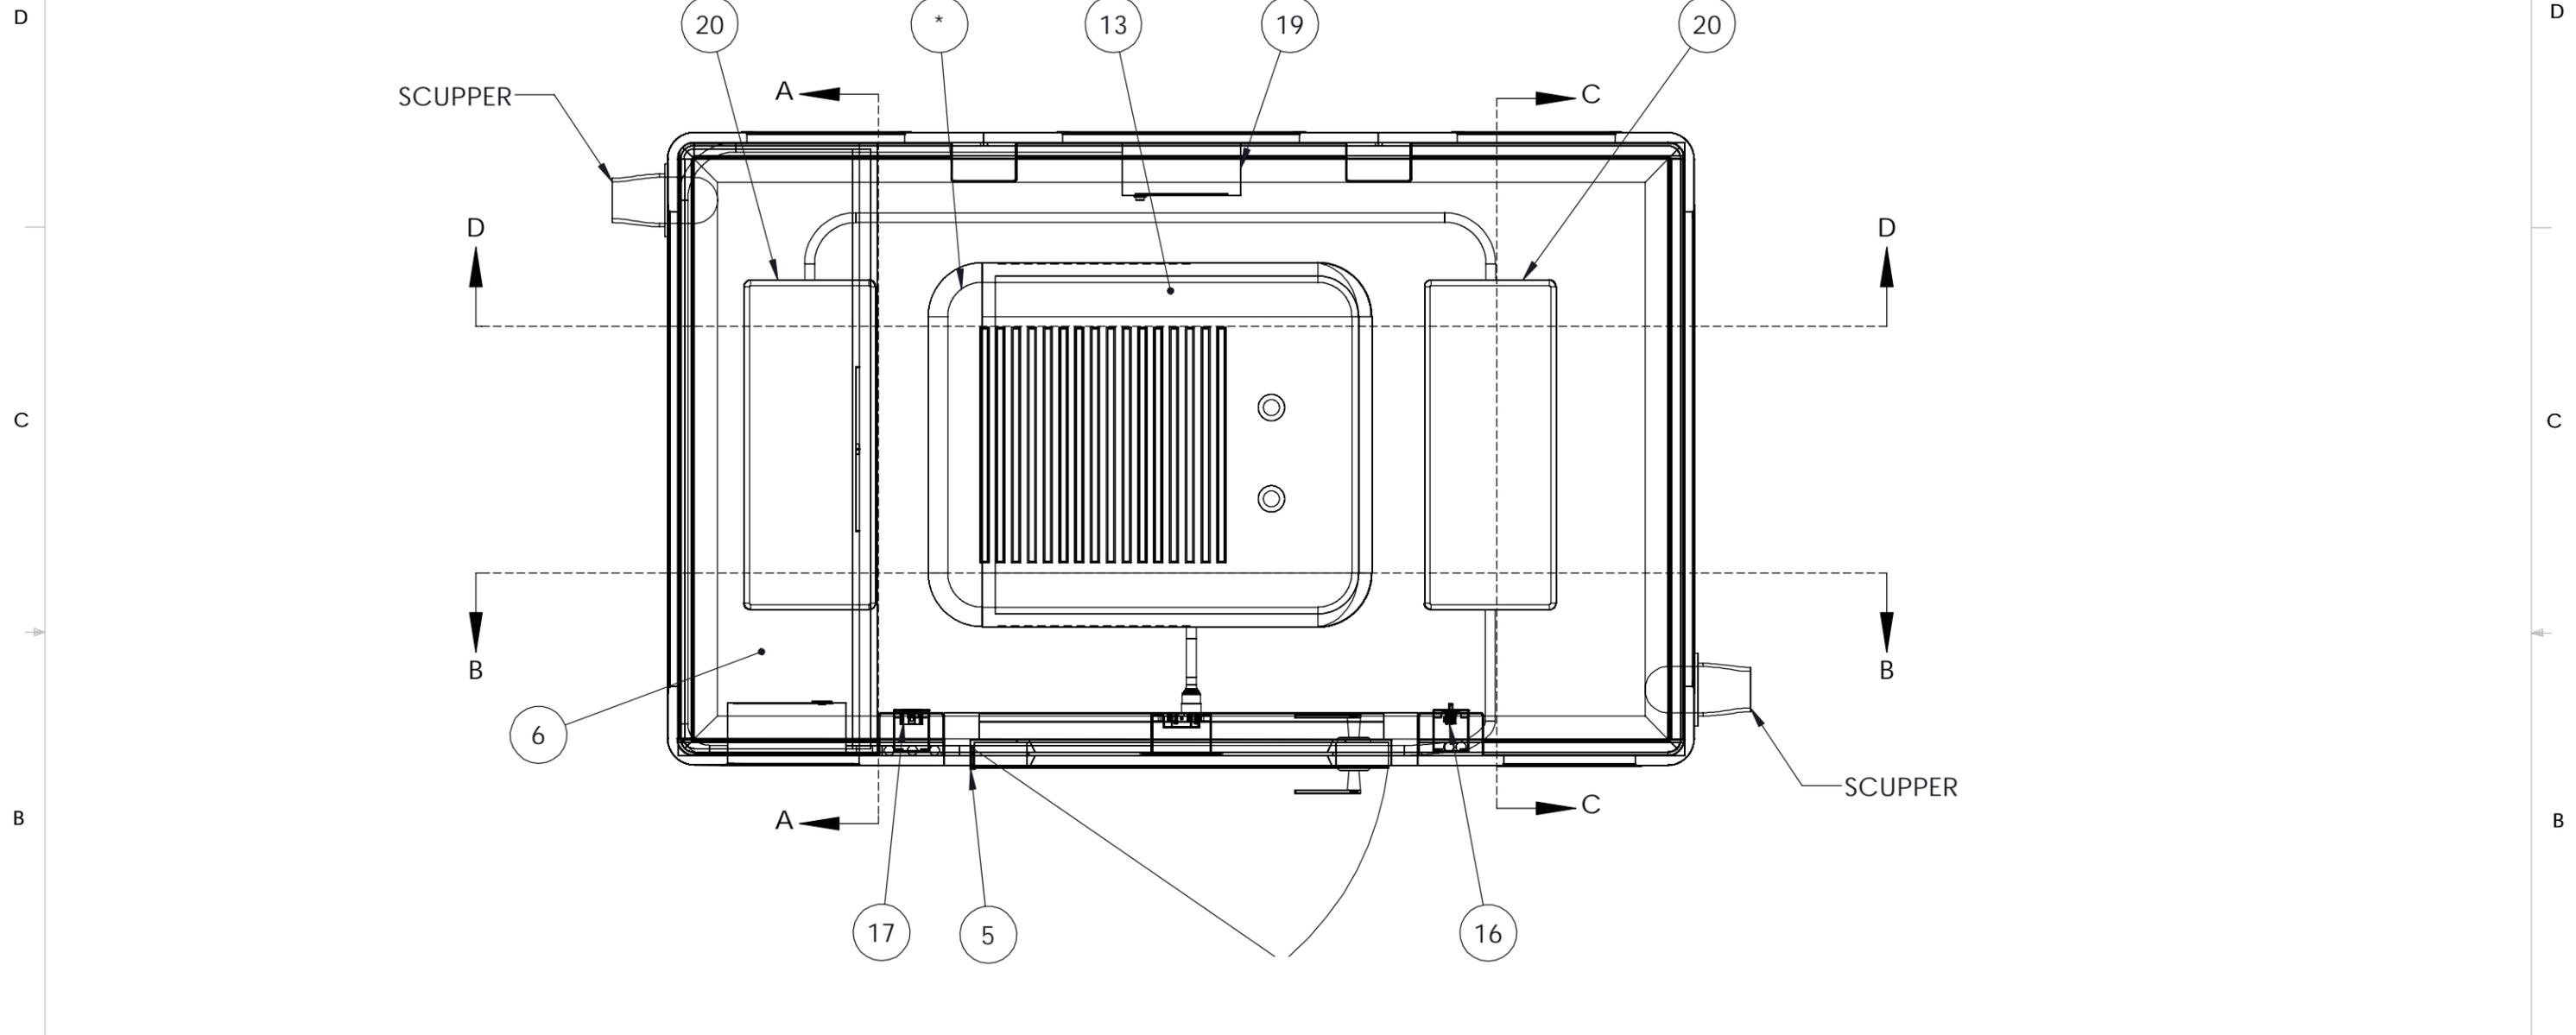

PLAN VIEW

PROPRIETARY AND CONFIDENTIAL
 THE INFORMATION CONTAINED IN THIS
 DRAWING IS THE SOLE PROPERTY OF
 Virtual Polymer Compounds, LLC. ANY
 REPRODUCTION IN PART OR AS A WHOLE
 WITHOUT THE WRITTEN PERMISSION OF
 Virtual Polymer Compounds, LLC IS
 PROHIBITED.

UNLESS OTHERWISE SPECIFIED:
 DIMENSIONS ARE IN INCHES
 TOLERANCES:
 FRACTIONAL ±
 ANGULAR: MACH ± BEND ±
 TWO PLACE DECIMAL ±
 THREE PLACE DECIMAL ±
 INTERPRET GEOMETRIC
 TOLERANCING PER:
 MATERIAL
 POLYESTER RESIN
 FINISH
 DO NOT SCALE DRAWING

	NAME	DATE
DRAWN	LVR	2/2/2021
CHECKED		
ENG APPR.		
MFG APPR.		
Q.A.		
COMMENTS:		
3rd ANGLE PROJECTION		


VPC 10478 Ridge Rd.,
 Medina NY 14103
 Toll Free: 888-290-9522
 Phone: 585-735-9668
FIBERGLASS

TITLE: 4FT X 6.5FT
 Project: HYTECH SHELTER
 SIZE B DWG. NO. REV A
 SCALE: 1:12 Weight 1463.95 SHEET 3 OF 6


8 7 6 5 4 3 2 1

8 7 6 5 4 3 2 1

D
C
B
A

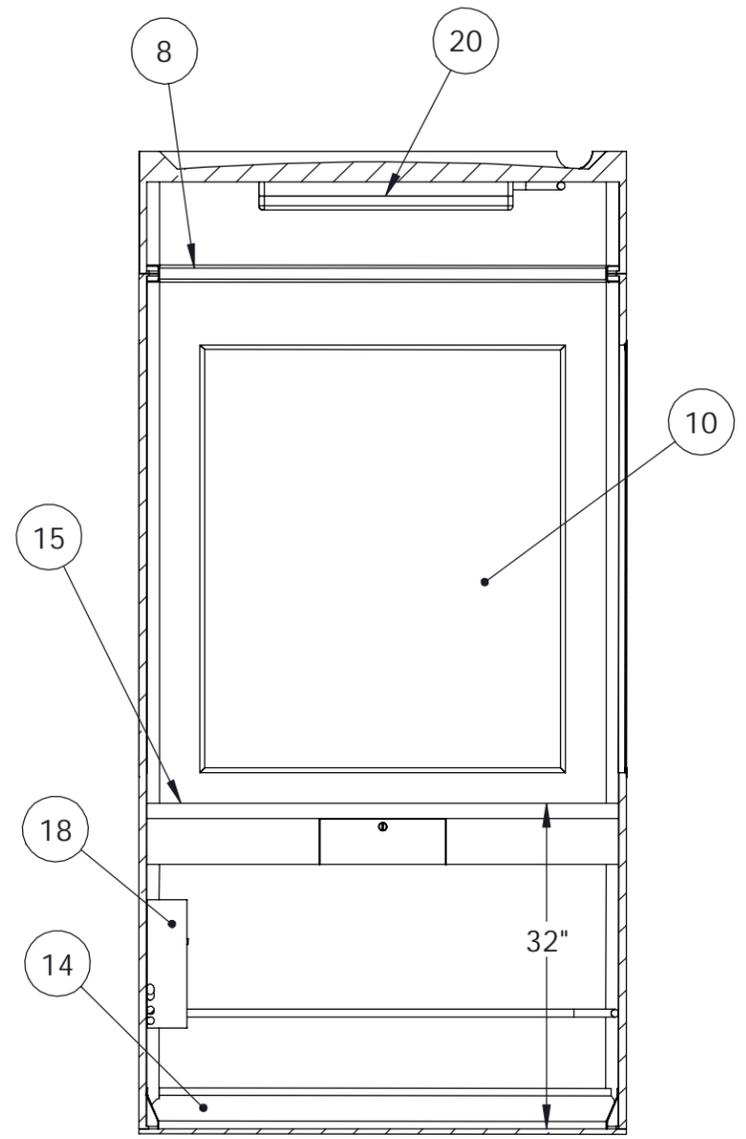

SECTION A-A

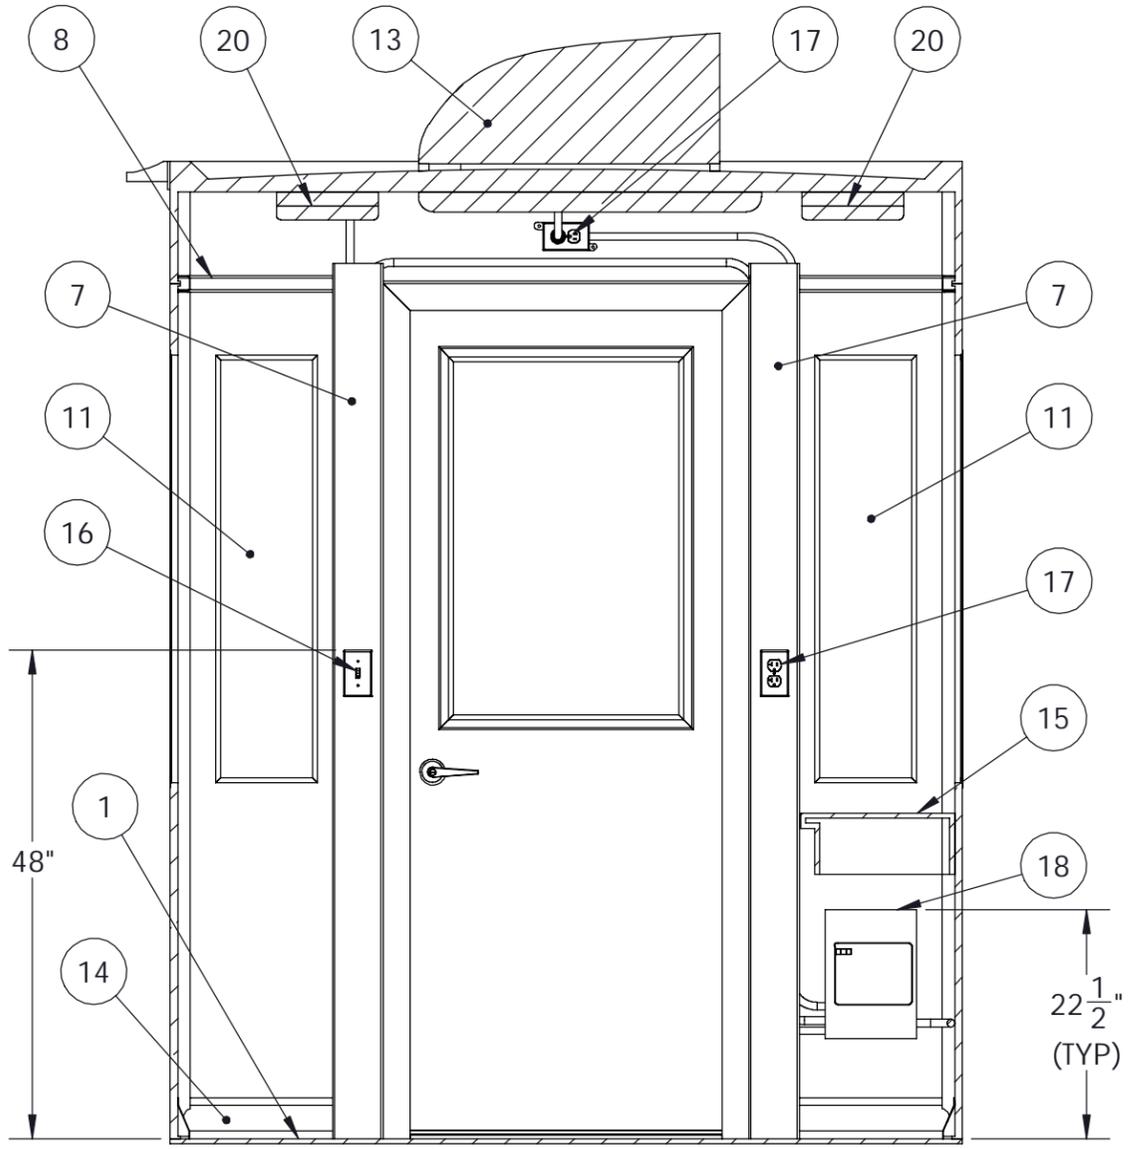

SECTION B-B

PROPRIETARY AND CONFIDENTIAL
THE INFORMATION CONTAINED IN THIS DRAWING IS THE SOLE PROPERTY OF Virtual Polymer Compounds, LLC. ANY REPRODUCTION IN PART OR AS A WHOLE WITHOUT THE WRITTEN PERMISSION OF Virtual Polymer Compounds, LLC IS PROHIBITED.

UNLESS OTHERWISE SPECIFIED:
DIMENSIONS ARE IN INCHES
TOLERANCES:
FRACTIONAL ±
ANGULAR: MACH ± BEND ±
TWO PLACE DECIMAL ±
THREE PLACE DECIMAL ±

INTERPRET GEOMETRIC TOLERANCING PER:
MATERIAL
POLYESTER RESIN
FINISH

DO NOT SCALE DRAWING

NAME	DATE
DRAWN LVR	2/2/2021
CHECKED	
ENG APPR.	
MFG APPR.	
Q.A.	

COMMENTS:
3rd ANGLE PROJECTION

VPC 10478 Ridge Rd., Medina NY 14103
FIBERGLASS Toll Free: 888-290-9522 Phone: 585-735-9668

TITLE: 4FT X 6.5FT

Project: HYTECH SHELTER


SIZE B	DWG. NO.	REV A
------------------	----------	----------

SCALE: 1:18 Weight 1463.95 SHEET 4 OF 6


8 7 6 5 4 3 2 1

8 7 6 5 4 3 2 1

D
C
B
A

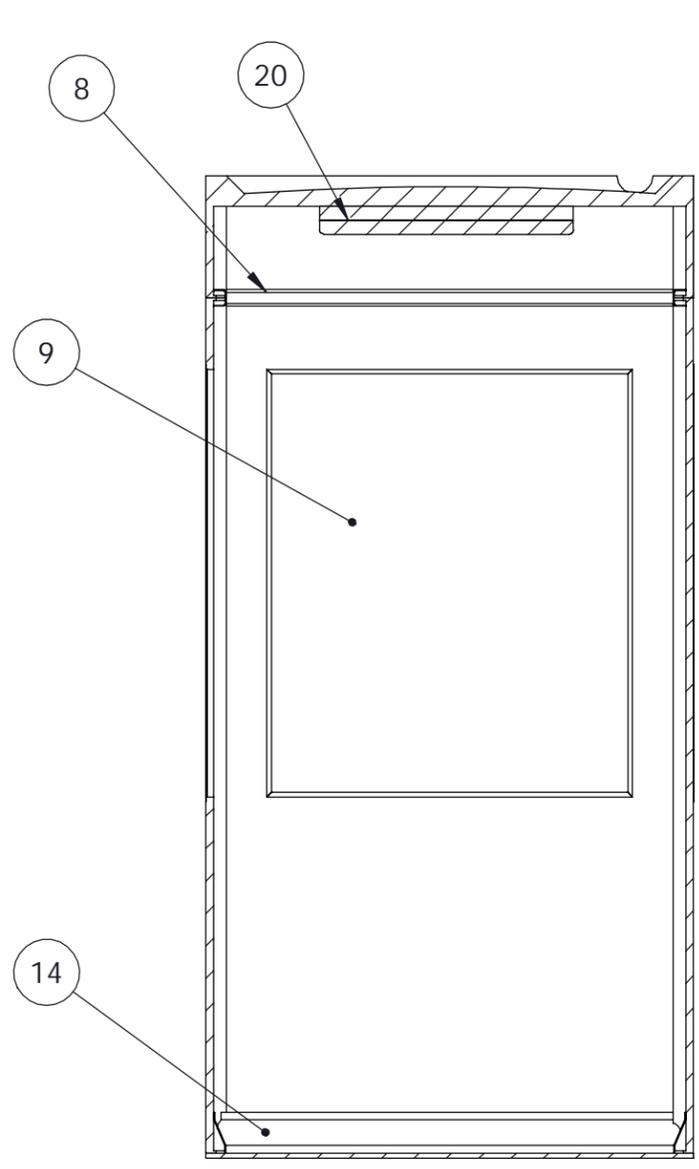

SECTION C-C

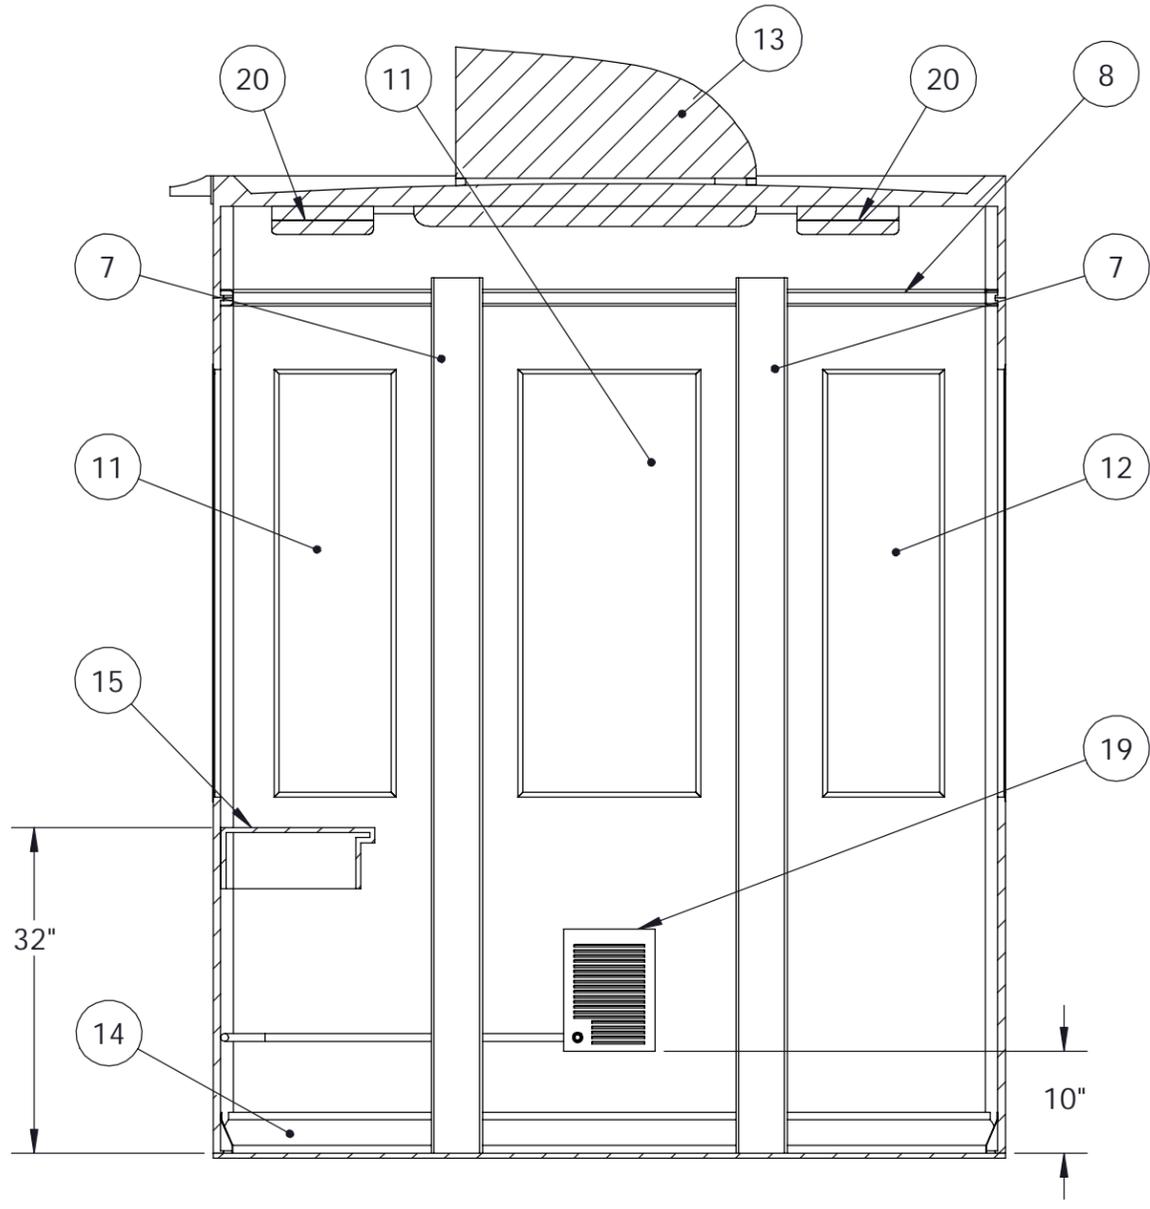

SECTION D-D

8 7 6 5 4 3 2 1

PROPRIETARY AND CONFIDENTIAL
THE INFORMATION CONTAINED IN THIS DRAWING IS THE SOLE PROPERTY OF Virtual Polymer Compounds, LLC. ANY REPRODUCTION IN PART OR AS A WHOLE WITHOUT THE WRITTEN PERMISSION OF Virtual Polymer Compounds, LLC IS PROHIBITED.

UNLESS OTHERWISE SPECIFIED:
DIMENSIONS ARE IN INCHES
TOLERANCES:
FRACTIONAL ±
ANGULAR: MACH ± BEND ±
TWO PLACE DECIMAL ±
THREE PLACE DECIMAL ±
INTERPRET GEOMETRIC TOLERANCING PER:
MATERIAL POLYESTER RESIN
FINISH
DO NOT SCALE DRAWING

	NAME	DATE
DRAWN	LVR	2/2/2021
CHECKED		
ENG APPR.		
MFG APPR.		
Q.A.		
COMMENTS:		
3rd ANGLE PROJECTION		

VPC 10478 Ridge Rd., Medina NY 14103
FIBERGLASS Phone: 888-290-9522 585-735-9668

TITLE: 4FT X 6.5FT

Project: HYTECH SHELTER

SIZE	DWG. NO.	REV
B		A

SCALE: 1:18 Weight 1463.95 SHEET 5 OF 6

D
C
B
A

8 7 6 5 4 3 2 1

D

D

C


C

B


B

A


A

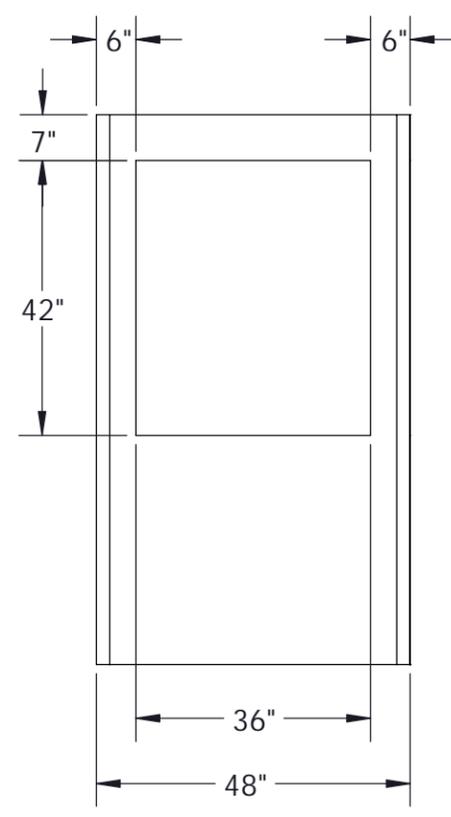


4 LEFT SIDE ELEVATION

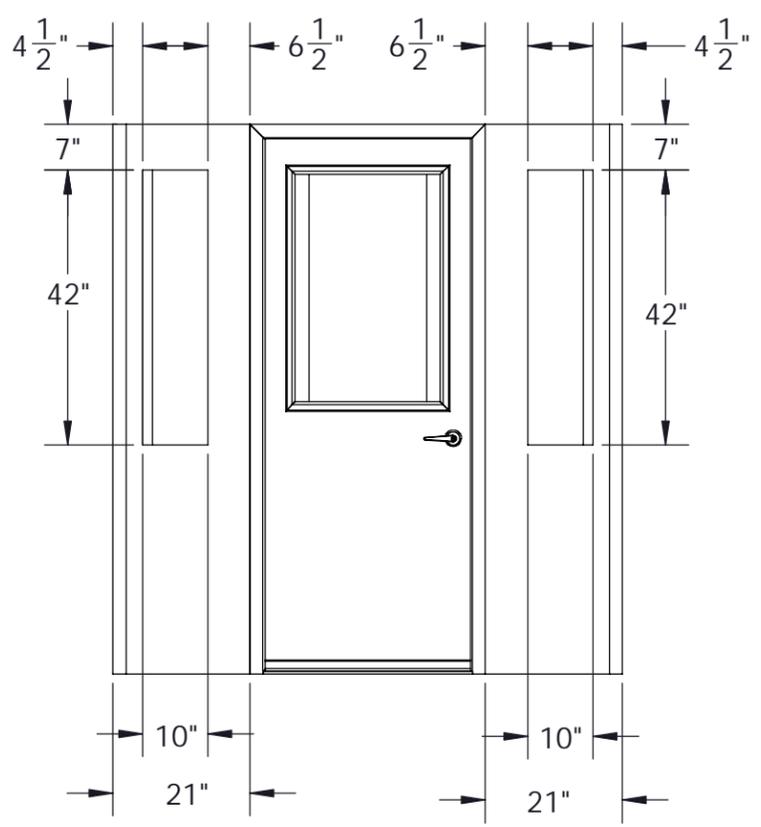

1 FRONT ELEVATION

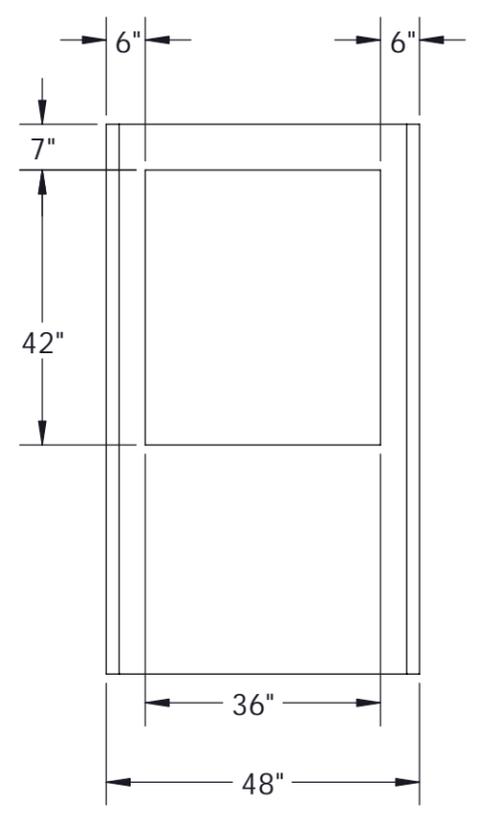

2 RIGHT SIDE ELEVATION

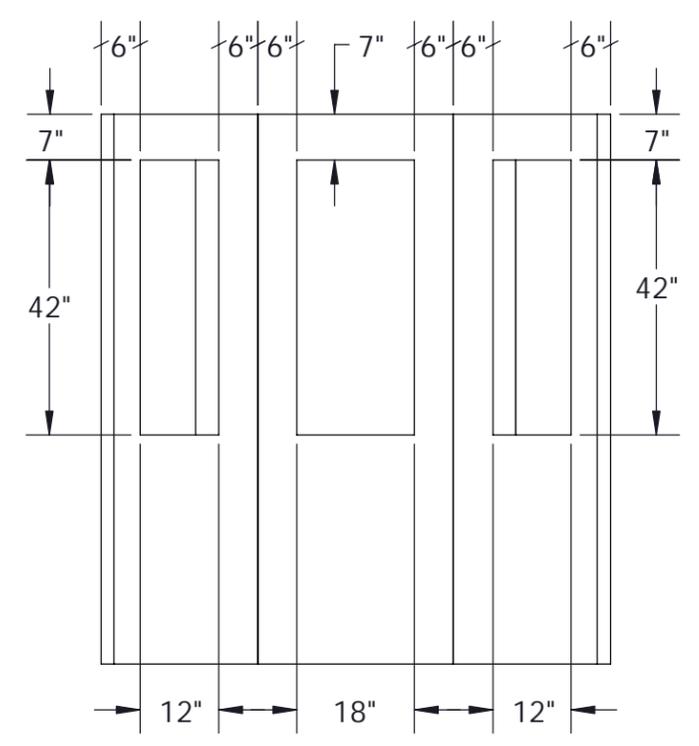

3 REAR ELEVATION

PROPRIETARY AND CONFIDENTIAL
 THE INFORMATION CONTAINED IN THIS DRAWING IS THE SOLE PROPERTY OF Virtual Polymer Compounds, LLC. ANY REPRODUCTION IN PART OR AS A WHOLE WITHOUT THE WRITTEN PERMISSION OF Virtual Polymer Compounds, LLC IS PROHIBITED.

UNLESS OTHERWISE SPECIFIED:	NAME	DATE
DIMENSIONS ARE IN INCHES	DRAWN	LVR 2/2/2021
TOLERANCES:	CHECKED	
FRACTIONAL ±	ENG APPR.	
ANGULAR: MACH ± BEND ±	MFG APPR.	
TWO PLACE DECIMAL ±	Q.A.	
THREE PLACE DECIMAL ±	COMMENTS:	
INTERPRET GEOMETRIC TOLERANCING PER:		
MATERIAL	POLYESTER RESIN	
FINISH		
DO NOT SCALE DRAWING	3rd ANGLE PROJECTION	

		10478 Ridge Rd., Medina NY 14103 Toll Free: 888-290-9522 Phone: 585-735-9668	
TITLE:		4FT X 6.5FT	
ROUGH WINDOW OPENING SIZES			
Project:			
HYTECH SHELTER			
SIZE	DWG. NO.	REV	
B		A	
SCALE: 1:28 Weight 1463.95		SHEET 6 OF 6	

8 7 6 5 4 3 2 1